


**CENTRALE ELECTRICE EOLIENE PROPUSE**

DIRECTIA PREDOMINANTA A VANTULUI

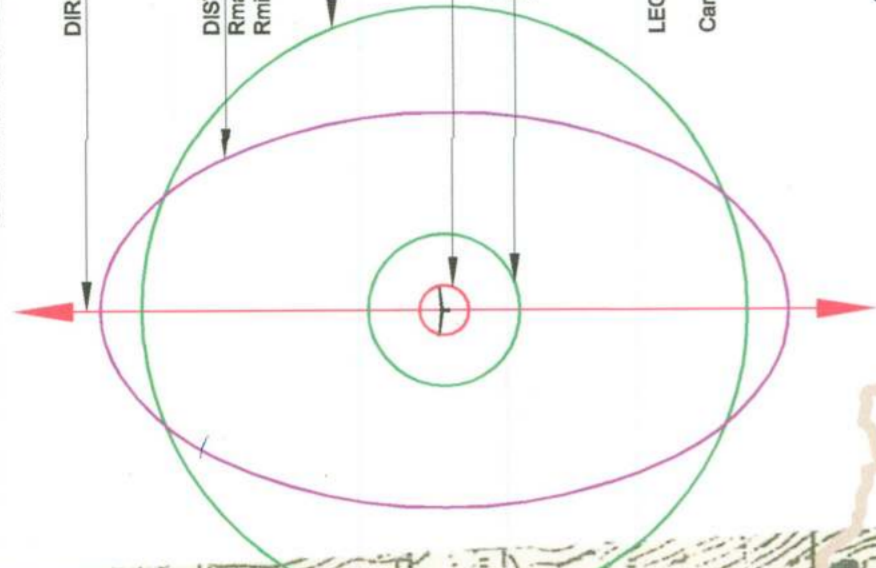

DISTANTA FATA DE ALTE FERME EOLIENE  
Rmax = 7 x Diam. Rotor + 3.15 = 1137.15m  
Rmin = 4 x Diam. Rotor + 3.15 = 851.15m

DISTANTA FATA DE CLADURI - 1000m  
Ordin 119/2014 - Norme de igiena si sanatate publica privind mediul de viata al populatiei

DISTANTA FATA DE DR. COMUNALE  
R = 79.35 + 3.15 = 82.5m

DISTANTA FATA DE DR. NAT. / LEA / PODURI  
R = H (inaltime pylon + lungime pata) + 3.15 + 3 = 251.5m

LEGENDA (cf. Norma tehnica Anexa la Ord. nr. 239/2019, Anexa 3)

Caracteristici tehnice ale turbinei Vestas V162:  
-diametru rotor = 79.35 m  
-inaltime pylon = 166 m  
-diametru pylon = 6.3 m


CONSILIUL JUDETEAN BACAU  
ANEXA LA AVIZUL DE  
OPORTUNITATE NR. 10 / 2022

	LIMITE
	LIMITA TERITORIULUI ADMINISTRATIV
	LIMITA INTRAVILANULUI PROPUS
	FOLOSINTA TERENURILOR
	TERENURI PENTRU CONSTRUCTII SI AMENAJARI (INTRAVILANUL LOCALITATILOR)
	TERENURI AGRICOLE
	PADURI
	APE
	ZONE CU RISCURI NATURALE
	INUNDABILE
	ALUNECARI
	TERENURI NEPRODUCTIVE (REVENE, RAPE, TORENTEI)
	CAI DE COMUNICATI
	DRUM NATIONAL
	DRUM JUDETEAN
	DRUM COMUNAL
	ZONE DE PROTECTIE
	ZIUA DE PROTECTIE SANITARA
	ZIUA DE PROTECTIE FATA DE CONSTRUCTII SI CULOARE TEHNICE (RETELE GAZE)
	LUCRARI TEHNICO-EDILITARE
	LINIE ELECTRICA AERIANA (LEA 110 KV)
	RETEA GAZE TRANSPORT
	STATIE REGLARE - MASURA - PRIEDARE
	S.R.M.F. PROPUSE

	* Limite
	LIMITA TEREN STUDIAT (S=95,1ha)
	LIMITA TEREN DE A GENERAT PUZ (S=2.0ha)
	LIMITA ACTUALA UAT -HELEGIU-
	PARCELE CARE AU GENERAT PUZ pe care se vor amplasa turbine

	* Circuitatii
	DRUM NATIONAL
	DRUM JUDETEAN
	DRUM COMUNAL
	CAT FERATE

DRUM DE EXPLOATARE EXISTENT  
PENTRU ACCES LA PARCELELE CU TURBINE  
la marginea lui se va amplasa linia electrica subterana

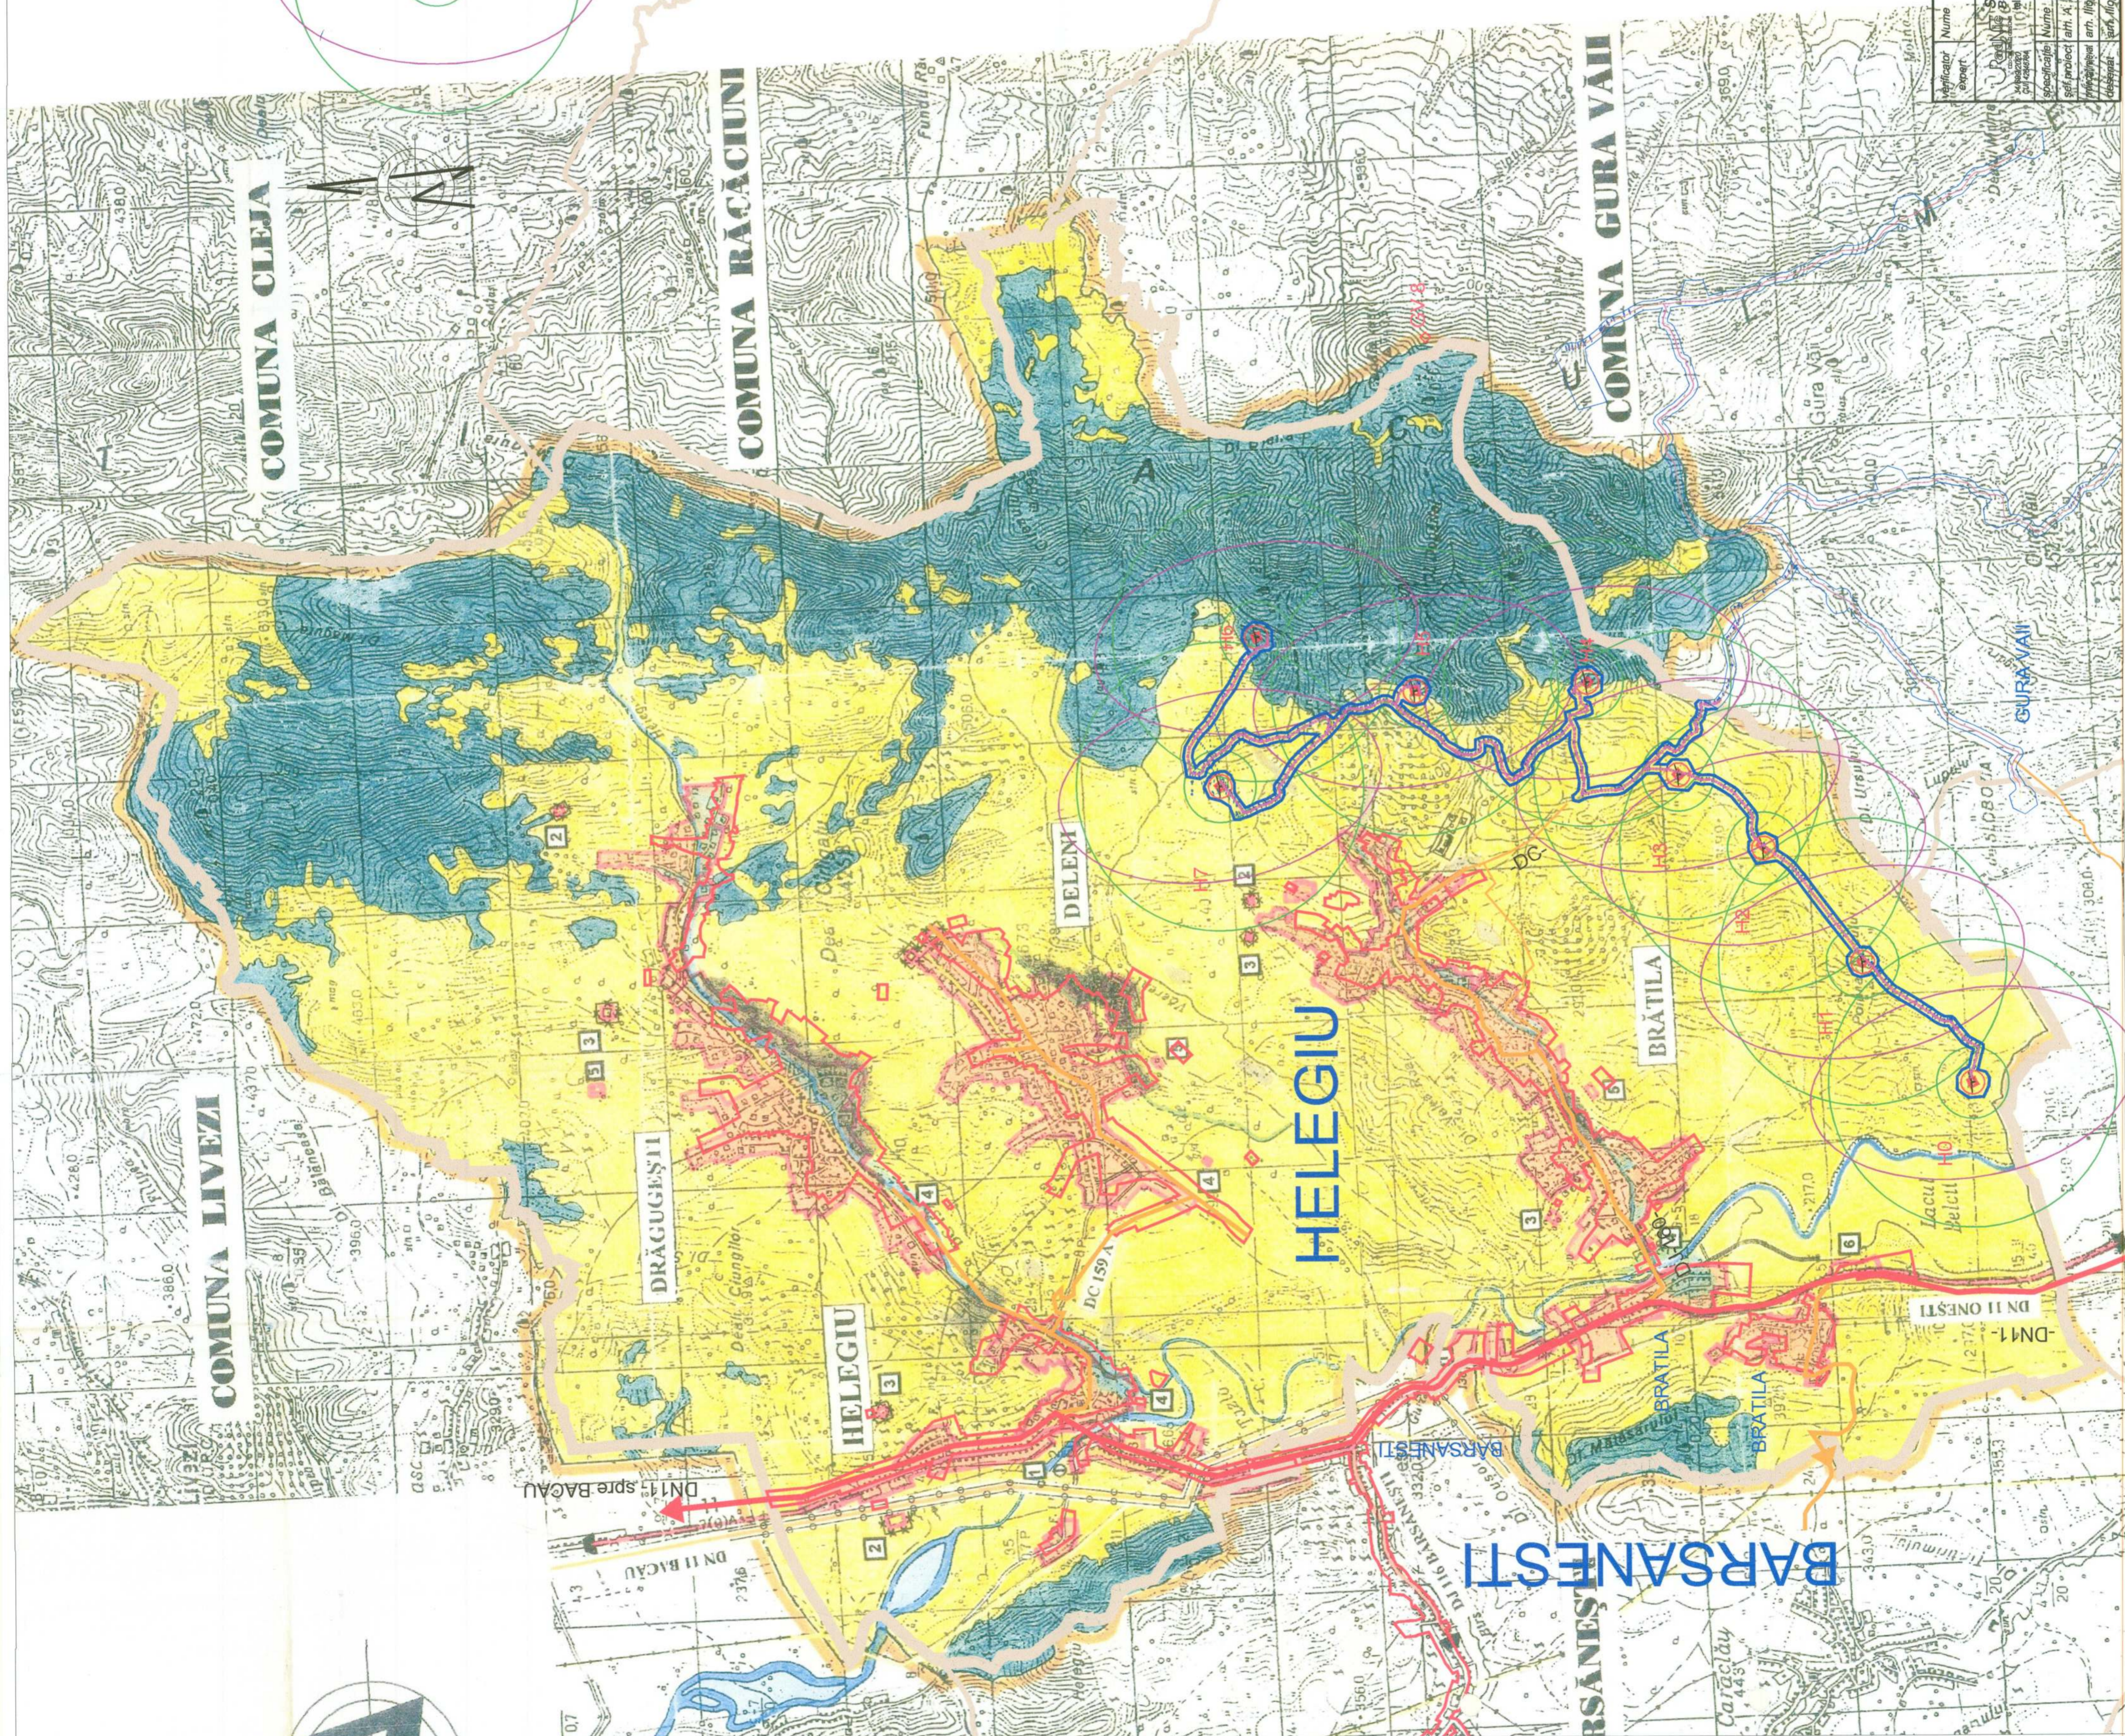

Proiect nr. 1290803	Beneficiar S.C. BORZESTI WIND S.R.L.
Faza: S.U.Z.	Titlu proiect: S.C. RADNICE PRO DESIGN S.R.L. Proiect nr. 20, Onesti Căminul nr. 110, Onesti, Ialomița, 0743.121.889
PLANȘI nr. U-2.2	Amplasament: UAT ONESTI, GURA-VAIL SI HELEGIU
SCARA 1:25.000	SCARA 1:25.000
DATA 03.2022	DATA 03.2022