


PLAN TOPOGRAFIC

1:500

2 cm pe plan = 10 m pe teren

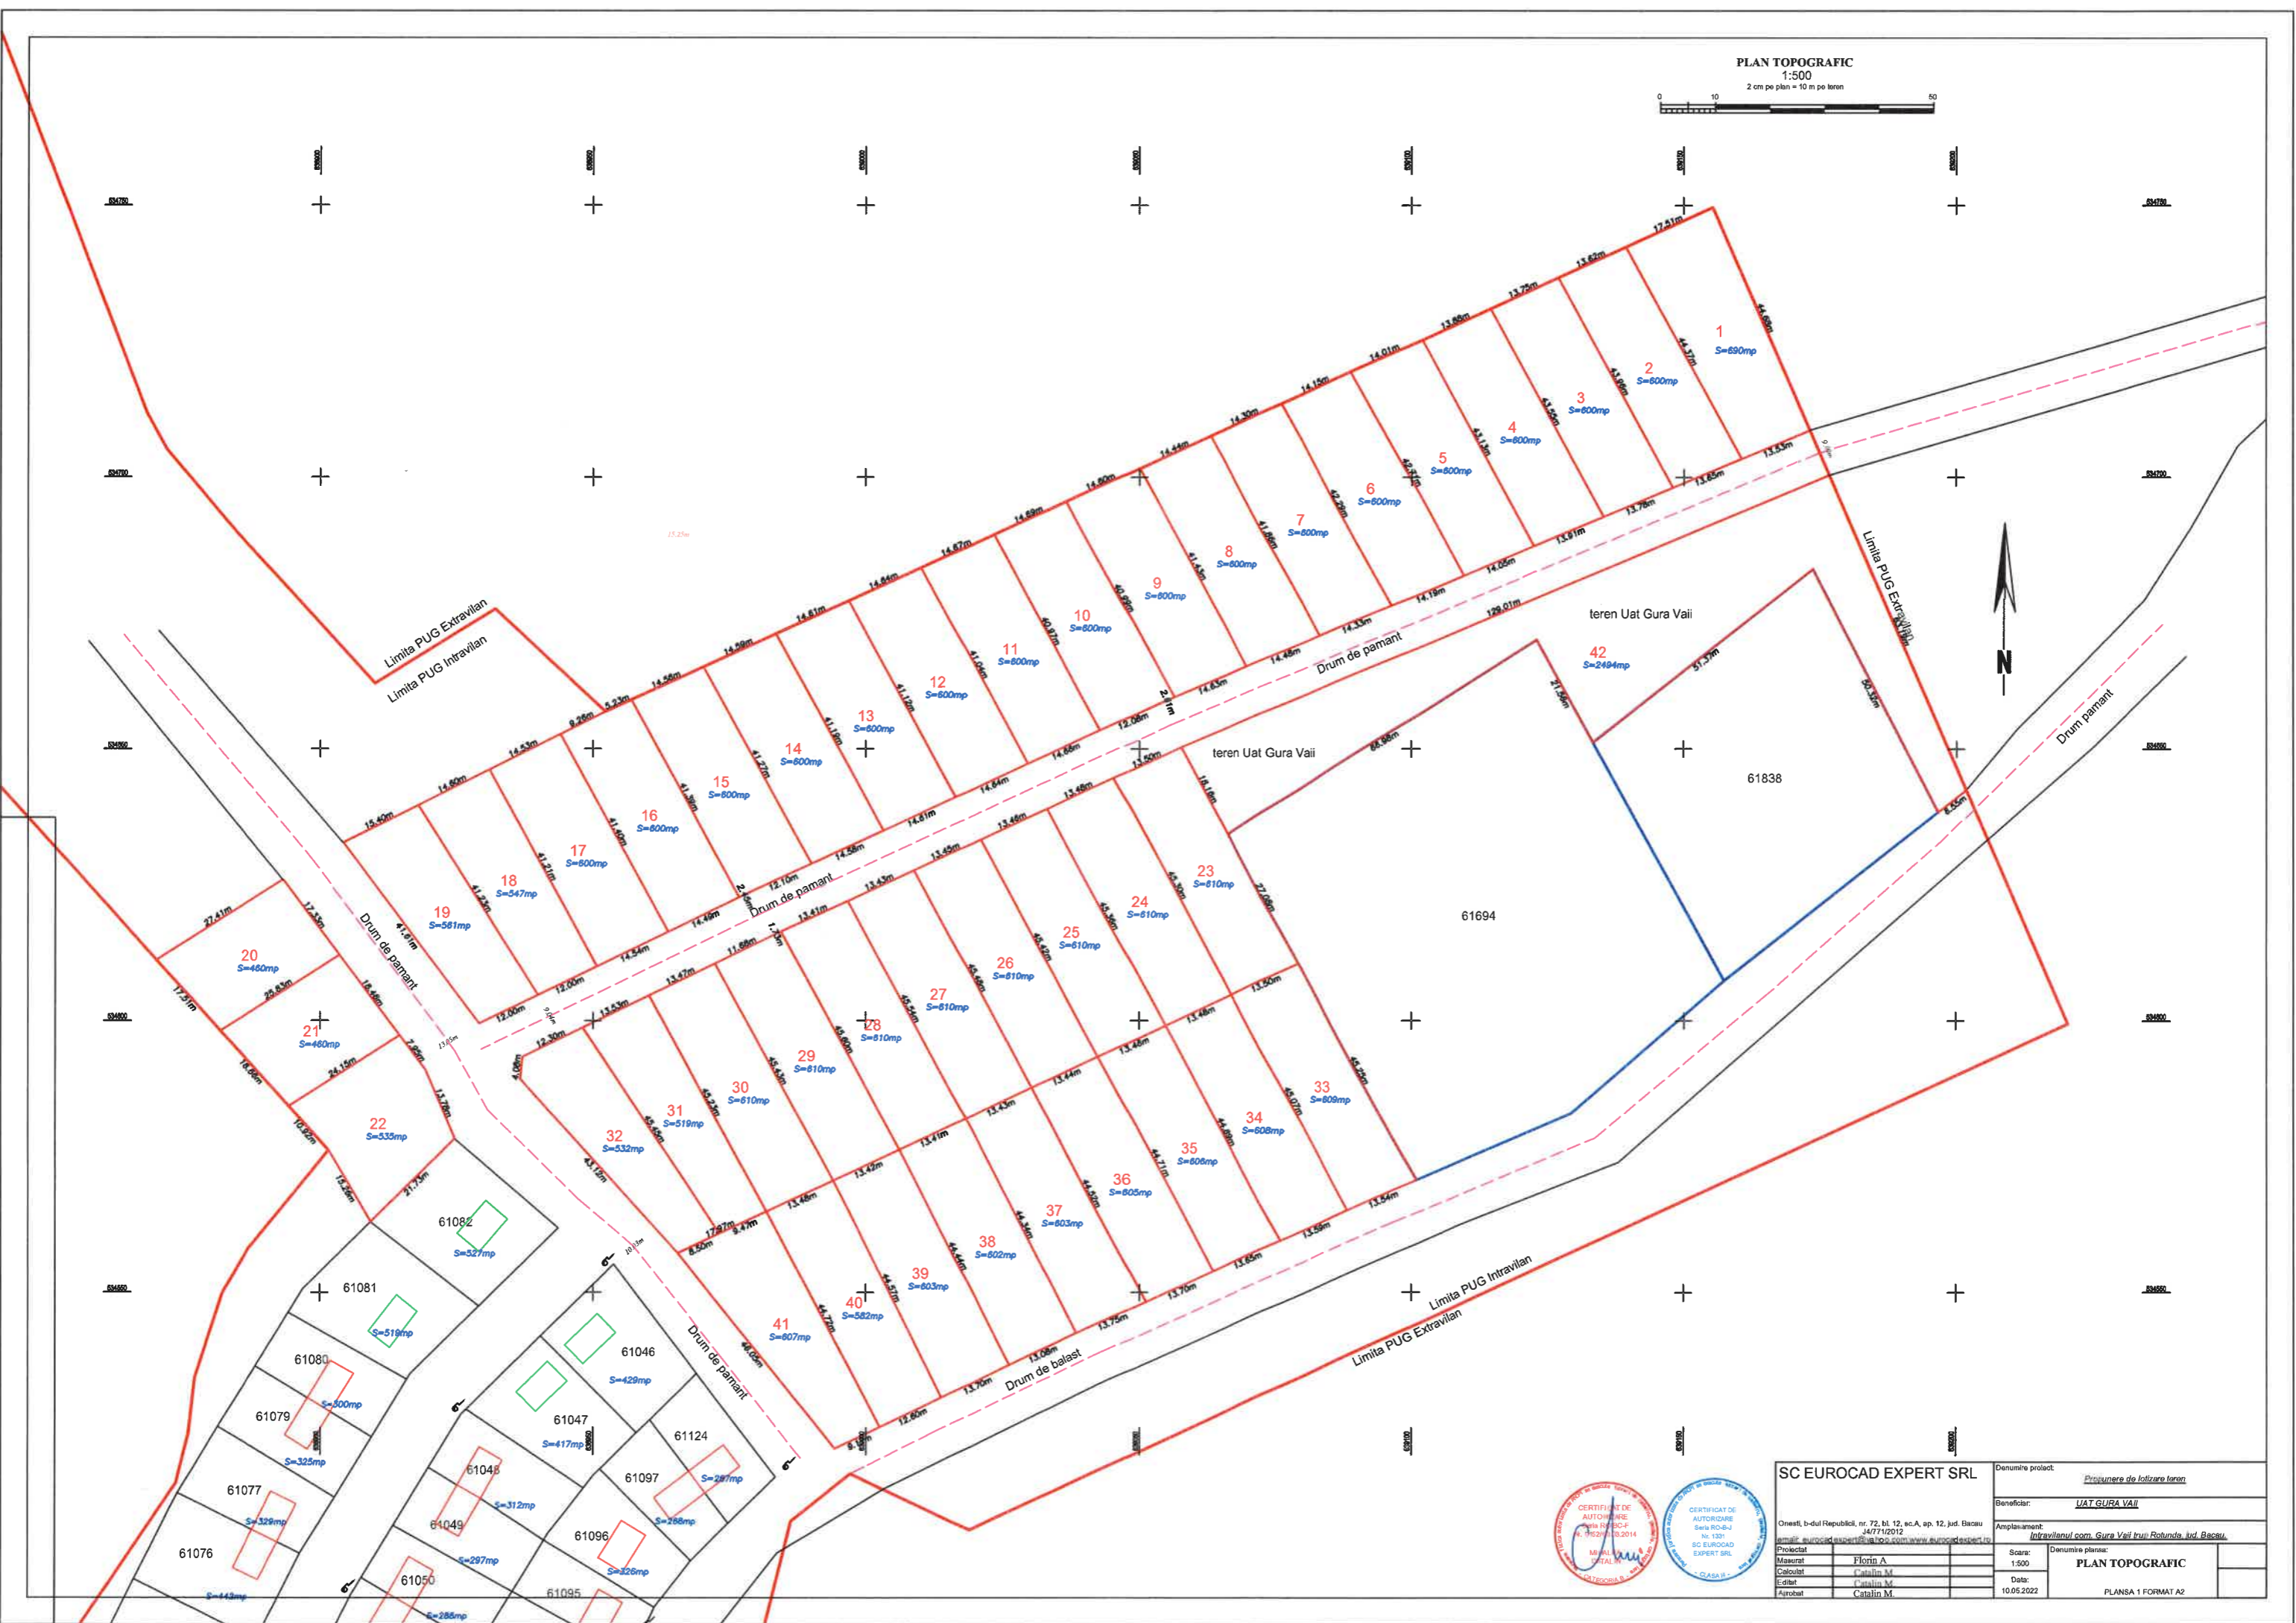

SC EUROCAD EXPERT SRL		Denumire proiect: <u>Proiectare de lotizare teren</u>	
Onesti, b-dul Republicii, nr. 72, bl. 12, sc.A, ap. 12, jud. Bacau		Beneficiar: <u>UAT GURA VAI</u>	
44717/2012		Amplasament: <u>Intravilanul com. Gura Vaii tr.aj. Rotunda, jud. Bacau</u>	
email: eurocadexpert@eurocadexpert.ro		Scara: <u>1:500</u>	
www.eurocadexpert.ro		Denumire plan: <u>PLAN TOPOGRAFIC</u>	
Proiectat: Florin A.	Calculat: Catalin M.	Date: 10.05.2022	PLANSĂ 1 FORMAT A2
Edilat: Catalin M.	Aprobat: Catalin M.		